

VICINITY MAP

NOT TO SCALE

NOTE:

THIS COMPLETE PROJECT WAS PREVIOUSLY PERMITTED UNDER THE FOLLOWING:
CUP PERMIT P001451 (exp. 12/14/2005); P20060914--Ext. (exp. 10/30/2011)
COE PERMIT # MVN-2001-156-CY (Extended) (exp. 4/30/2009)
WQC PERMIT # 001005-20 (no exp. date)

SOME OF THE BULKHEADING HAS BEEN COMPLETED. IT IS NECESSARY TO REAPPLY FOR A COASTAL USE PERMIT & COE PERMIT IN ORDER TO COMPLETE THE PREVIOUSLY PERMITTED BULKHEAD, THEREFORE WE ARE APPLYING FOR THIS PERMIT.

PURPOSE: PREVENT EROSION & DOCKING FACILITY

DATUM: N. G. V. D.

PROPOSED BULKHEAD IN
BAYOU PETIT CAILLOU
IN SECTIONS 38, 39, 40, 41,
44, & 45, T19S-R18E
TERREBONNE PARISH, LOUISIANA

OCTOBER 11, 2011

REVISED: NOVEMBER 5, 2011

APPLICATION BY:

INDIAN RIDGE PLANTATION, L.L.C.
P. O. BOX 550
HOUMA, LA 70361


FROM THE OFFICE OF KENETH L. REMBERT, SURVEYOR 635 SCHOOL STREET, HOUMA, LA.

SHEET: 1 OF 5

JOB NO. : 401/11 FIELD BOOK :
DRAWN BY : K.M. PAGES :

ADDRESS : BAYOU SIDE DRIVE
SURVEY FILE : CHAU-ELD

CAD NAME : S_BLKHD1_REVISED_RESUBMITTED_2011_REV
FOLDER : INDIAN RIDGE PLANTATION

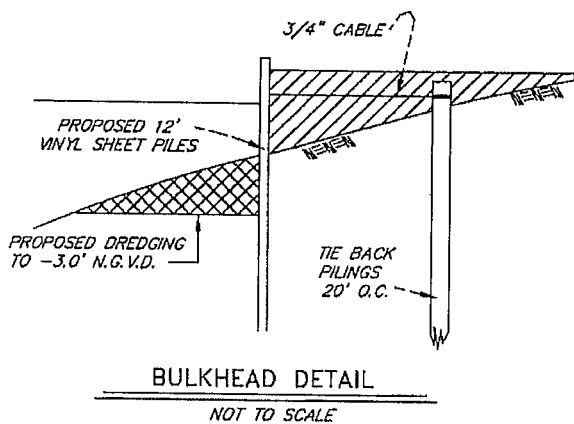

ADJACENT PROPERTY OWNERS:

- ① DANIEL T. DUPLESSIS ET UX
39144 HWY. 74
GONZALES LA 70737
- ② INDIAN RIDGE PLANTATION, L.L.C.
P. O. BOX 550
HOUMA, LA 70361
- ③ MARK F. MOLBERT ET UX
604 ASTOR PLACE
NEW IBERIA LA 70563
- ④ PETER WILFRED BROUSSARD
137 ALAMO DRIVE
HOUMA, LA 70360
- ⑤ F & C HOLDINGS, L.L.C.
4636 SANFORD DRIVE
METAIRIE LA 70006

PROPOSED BULKHEAD
TO BE PLACED ON
EXISTING BANK LINE

PROPOSED BULKHEAD
TO BE PLACED ON
EXISTING BANK LINE

NOTE:

THIS COMPLETE PROJECT WAS PREVIOUSLY PERMITTED
UNDER THE FOLLOWING:
CUP PERMIT P001451 (exp. 12/14/2005); P20060914-Ext. (exp. 10/30/2011)
COE PERMIT # MVN-2001-166-CY (Extended) (exp. 4/30/2009)
WQC PERMIT # 001005-20 (no exp. date)
SOME OF THE BULKHEADING HAS BEEN COMPLETED. IT IS
NECESSARY TO REAPPLY FOR A COASTAL USE PERMIT & COE PERMIT IN
ORDER TO COMPLETE THE PREVIOUSLY PERMITTED BULKHEAD, THEREFORE
WE ARE APPLYING FOR THIS PERMIT.


**PROPOSED BULKHEAD IN
BAYOU PETIT CAILLOU
IN SECTIONS 38, 39, 40, 41,
44, & 45, T19S-R18E,
TERREBONNE PARISH, LOUISIANA**

OCTOBER 11, 2011

REVISED: NOVEMBER 5, 2011

APPLICATION BY:

INDIAN RIDGE PLANTATION, L.L.C.
P. O. BOX 550
HOUMA, LA 70361

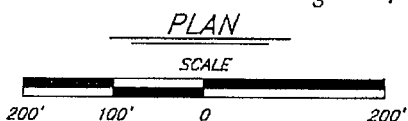

FROM THE OFFICE OF KENETH L. REMBERT, SURVEYOR

635 SCHOOL STREET, HOUMA, LA.

SHEET: 2 OF 5

JOB NO. : 401/11
DRAWN BY : K.M.

FIELD BOOK :
PAGES :

ADDRESS : BAYOU SIDE DRIVE
SURVEY FILE : CHAU-ELD

CAD NAME : S_BLKHD2_REVISD_RESUBMITTED_2011-REV
FOLDER : INDIAN RIDGE PLANTATION

NOTES:

APPROX. 1,138'± TOTAL FEET OF EXISTING BULKHEAD (PCV SHEETING) HAS BEEN PLACED ALONG BAYOU PETIT CAILLOU AS PREVIOUSLY PERMITTED. THE PROJECT IS NOT COMPLETED. APPROX. 2,128'± TOTAL FEET OF PROPOSED BULKHEAD (PCV SHEETING) STILL NEEDS TO BE PLACED ALONG THE ERODING BANK LINE OF BAYOU PETIT CAILLOU TO PREVENT FURTHER EROSION & FOR DOCKING FACILITY TO COMPLETE THE PREVIOUSLY PERMITTED PROJECT.



THE WORK TO PLACE THE PROPOSED BULKHEAD & DREDGING WILL BE DONE FROM A BARGE MOUNTED BUCKET DREDGE IN BAYOU PETIT CAILLOU.

APPROX. 2,752 CU. YDS. OF BAYOU BOTTOM TO BE DREDGED FROM BAYOU PETIT CAILLOU TO ENABLE DOCKSIDE MOORING. APPROX. 723 CU. YDS. OF DREDGED MATERIAL TO BE USED AS BACKFILL BEHIND PROPOSED BULKHEAD. THE REMAINDER (2,029 CU. YDS.) WILL BE SPREAD ON EXISTING LOTS. THIS SPOIL SPREAD WILL EQUAL APPROX. 2" ACROSS THE EXISTING LOTS. IT WILL BE SPREAD USING A BULLDOZER/GRADER.


AREA TO BE DREDGED = 2.0± ACRES
AREA TO BE FILLED = 7.0± ACRES.

NOTE:

THIS COMPLETE PROJECT WAS PREVIOUSLY PERMITTED UNDER THE FOLLOWING:
CUP PERMIT P001451 (exp.12/14/2005); P20060914-Ext. (exp. 10/30/2011)
COE PERMIT # MVN-2001-166-CY (Extended) (exp. 4/30/2009)
WQC PERMIT # 001005-20 (no exp. date)
SOME OF THE BULKHEADING HAS BEEN COMPLETED. IT IS NECESSARY TO REAPPLY FOR A COASTAL USE PERMIT & COE PERMIT IN ORDER TO COMPLETE THE PREVIOUSLY PERMITTED BULKHEAD, THEREFORE WE ARE APPLYING FOR THIS PERMIT.

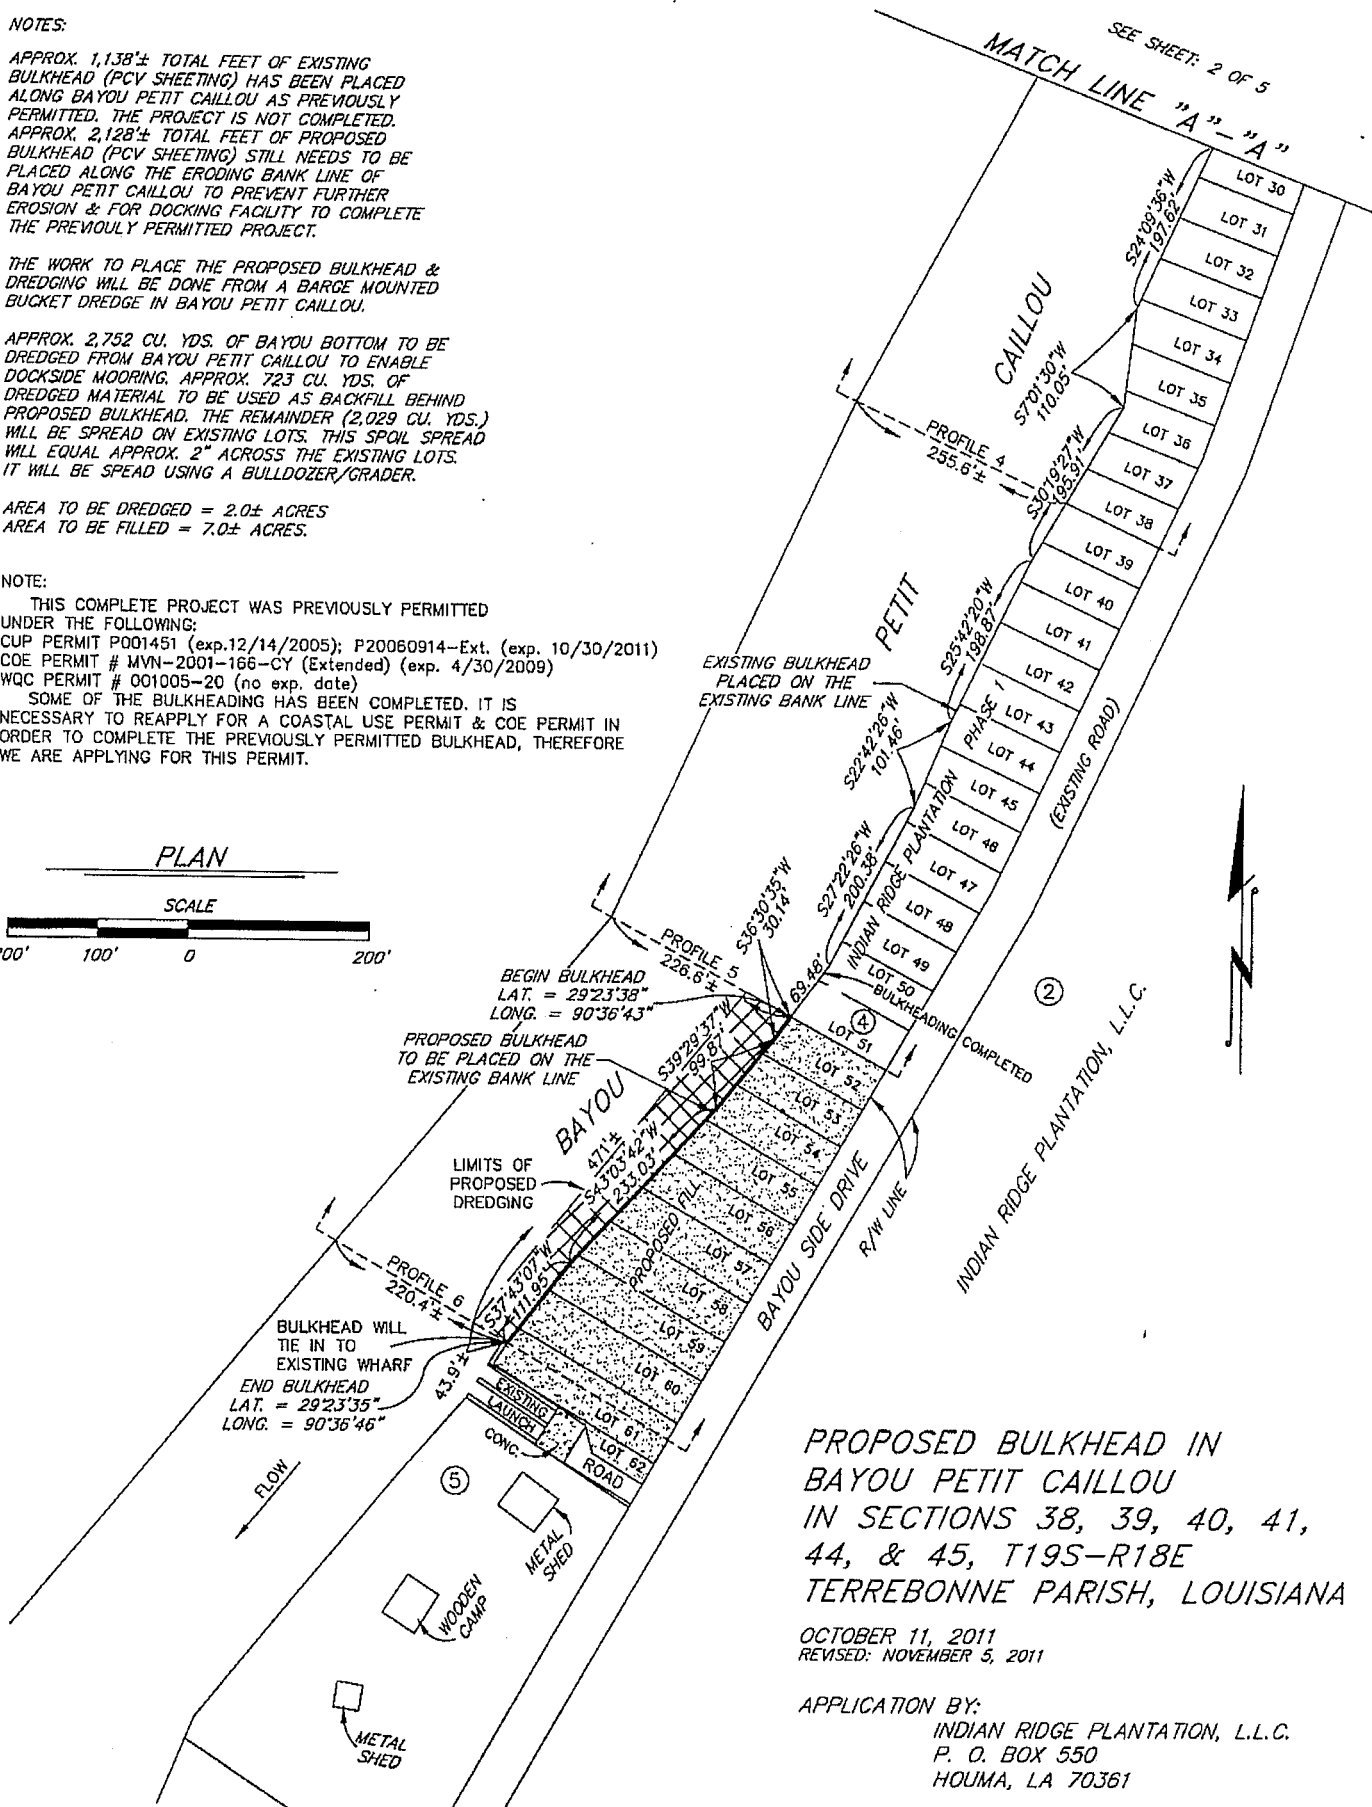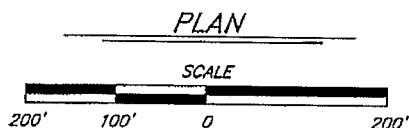


BAYOU PETIT CAILLOU

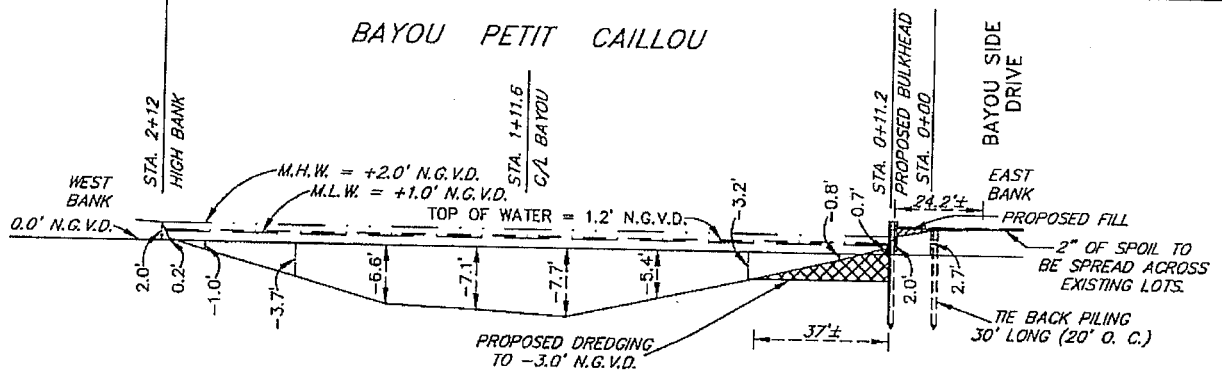


PROFILE 1

LOOKING NORTHEASTERLY

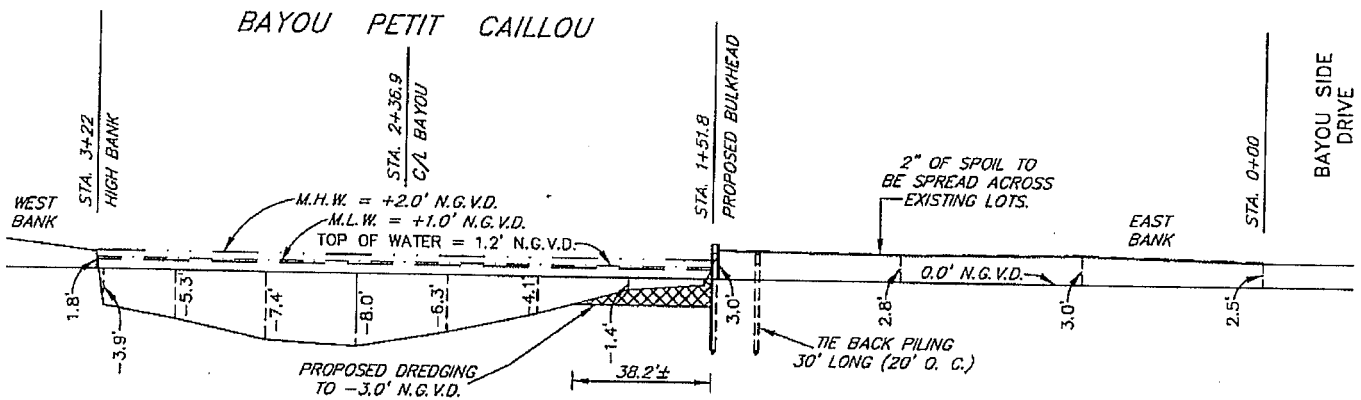

PROFILE 2

LOOKING NORTHEASTERLY

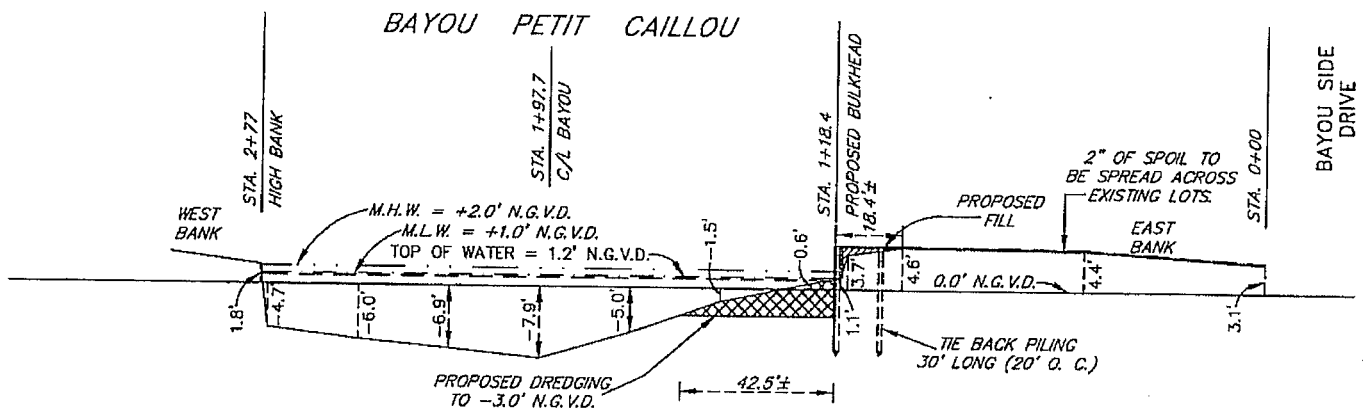

PROFILE 3

LOOKING NORTHEASTERLY

PROFILES

PROPOSED BULKHEAD IN
BAYOU PETIT CAILLOU
IN SECTIONS 38, 39, 40, 41,
44, & 45, T19S-R18E
TERREBONNE PARISH, LOUISIANA

OCTOBER 11, 2011
REVISED: NOVEMBER 5, 2011

APPLICATION BY:
INDIAN RIDGE PLANTATION, L.L.C.
P. O. BOX 550
HOUMA, LA 70361

NOTE:

THIS COMPLETE PROJECT WAS PREVIOUSLY PERMITTED
UNDER THE FOLLOWING:
CUP PERMIT P001451 (exp. 12/14/2005); P20060914-Ext. (exp. 10/30/2011)
COE PERMIT # MVN-2001-186-CY (Extended) (exp. 4/30/2009)
WQC PERMIT # 001005-20 (no exp. date)
SOME OF THE BULKHEADING HAS BEEN COMPLETED. IT IS
NECESSARY TO REAPPLY FOR A COASTAL USE PERMIT & COE PERMIT IN
ORDER TO COMPLETE THE PREVIOUSLY PERMITTED BULKHEAD, THEREFORE
WE ARE APPLYING FOR THIS PERMIT.

FROM THE OFFICE OF KENETH L. REMBERT, SURVEYOR 635 SCHOOL STREET, HOUMA, LA.


SHEET: 4 OF 5

JOB NO. : 401/11 FIELD BOOK :
DRAWN BY : K.M. PAGES :

ADDRESS : BAYOU SIDE DRIVE
SURVEY FILE : CHAU-ELD

CAD NAME : S_BLKHD4-5_REVISED_RESUBMITTED_2011-REV
FOLDER : INDIAN RIDGE PLANTATION


BAYOU PETIT CAILLOU

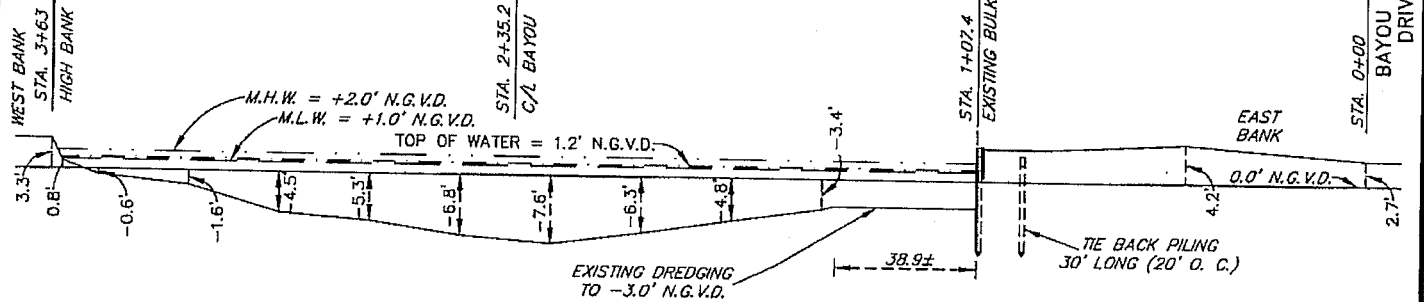

PROFILE 4

LOOKING NORTHEASTERLY


BAYOU PETIT CAILLOU

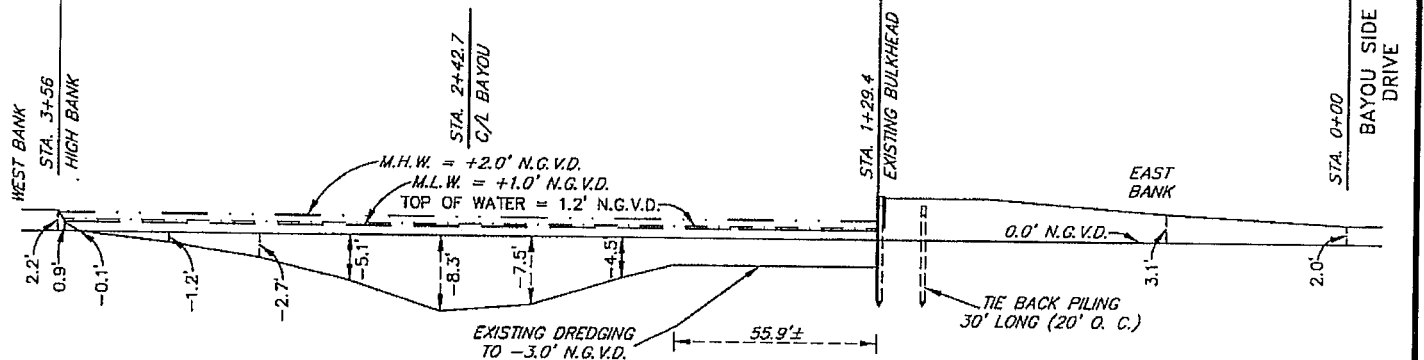

PROFILE 5

LOOKING NORTHEASTERLY

BAYOU PETIT CAILLOU

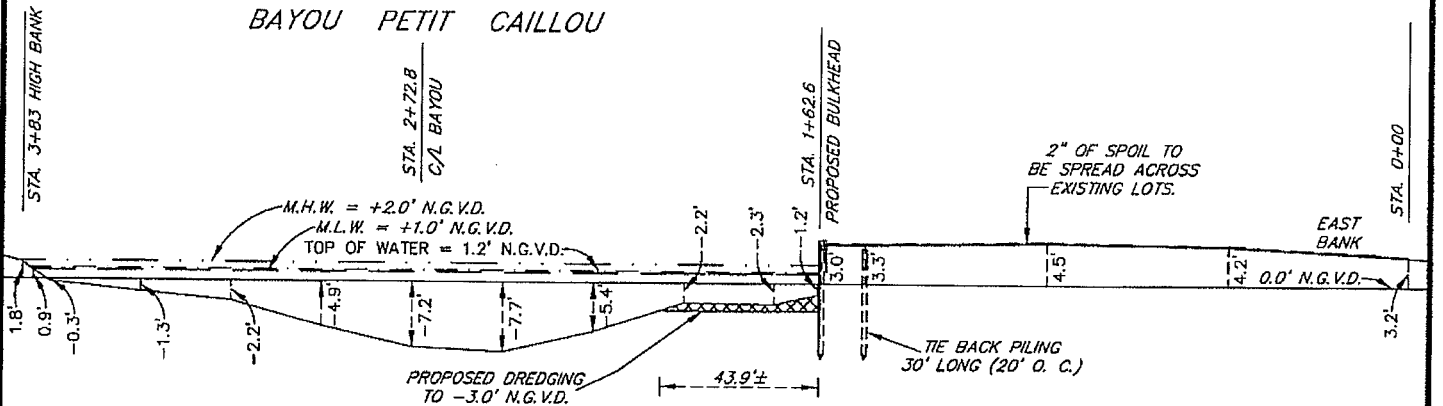

PROFILE 6

LOOKING NORTHEASTERLY

PROFILES

PROPOSED BULKHEAD IN
BAYOU PETIT CAILLOU
IN SECTIONS 38, 39, 40, 41,
44, & 45, T19S-R18E
TERREBONNE PARISH, LOUISIANA

OCTOBER 11, 2011
REVISED: NOVEMBER 5, 2011

APPLICATION BY:
INDIAN RIDGE PLANTATION, L.L.C.
P. O. BOX 550
HOUMA, LA 70361

NOTE:

THIS COMPLETE PROJECT WAS PREVIOUSLY PERMITTED
UNDER THE FOLLOWING:
CUP PERMIT P001451 (exp. 12/14/2005); P20060914-Ext. (exp. 10/30/2011)
COE PERMIT # MVN-2001-166-CY (Extended) (exp. 4/30/2009)
WQC PERMIT # 001005-20 (no exp. date)
SOME OF THE BULKHEADING HAS BEEN COMPLETED, IT IS
NECESSARY TO REAPPLY FOR A COASTAL USE PERMIT & COE PERMIT IN
ORDER TO COMPLETE THE PREVIOUSLY PERMITTED BULKHEAD, THEREFORE
WE ARE APPLYING FOR THIS PERMIT.

FROM THE OFFICE OF KENETH L. REMBERT, SURVEYOR 635 SCHOOL STREET, HOUMA, LA.

SHEET: 5 OF 5